



# 18 FT Long TINY TEMPLE STANDARD FLOOR PLAN

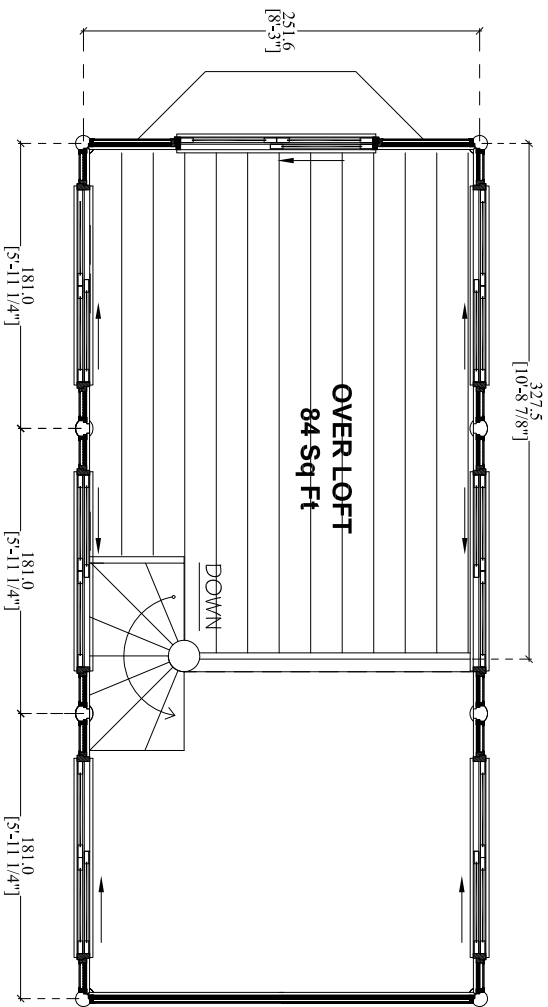

**LOFT PLAN**  
Scale 1/4"=1'

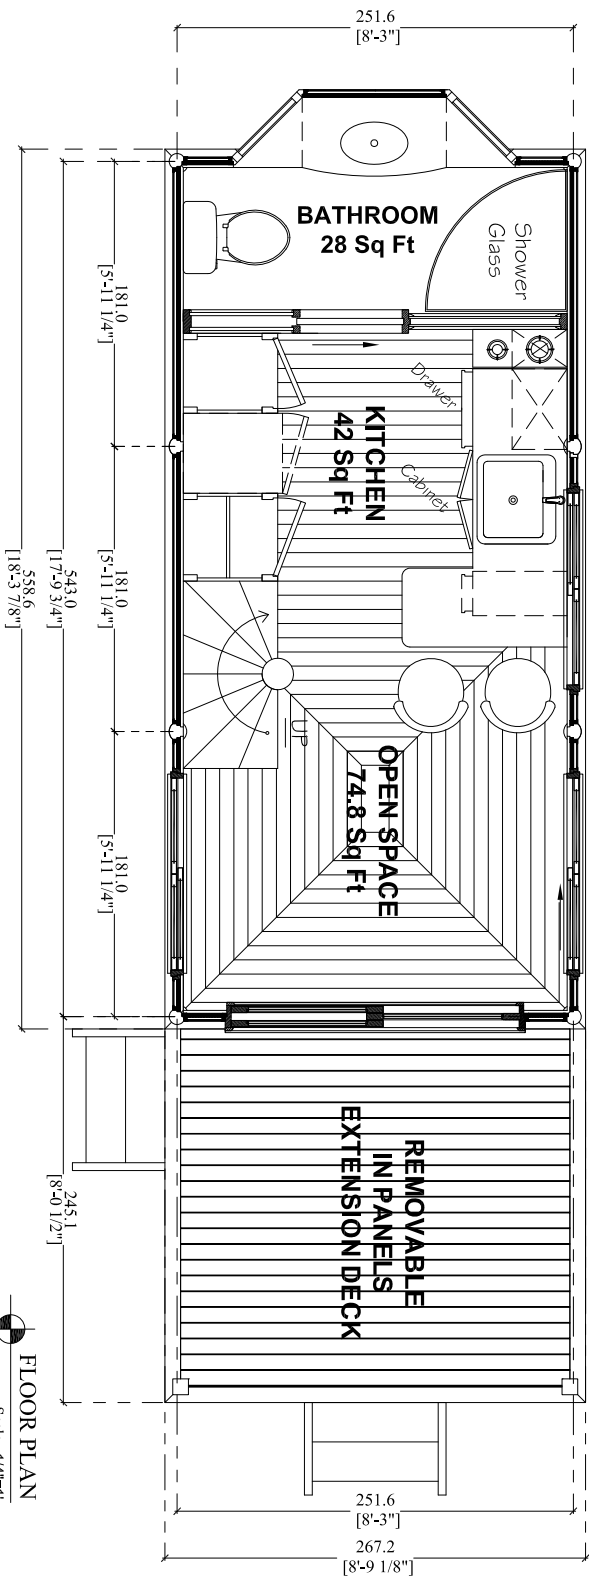

**FLOOR PLAN**  
Scale 1/4"=1'