



24 FT Long TINY TEMPLE FLOOR PLAN

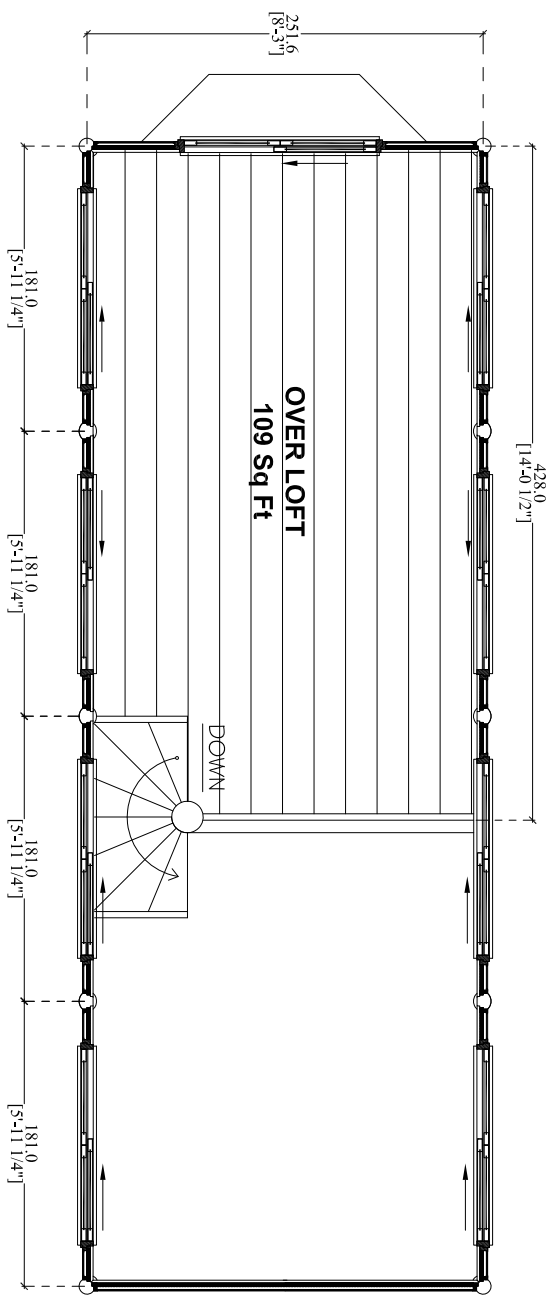

LOFT PLAN
Scale 1/4"=1'

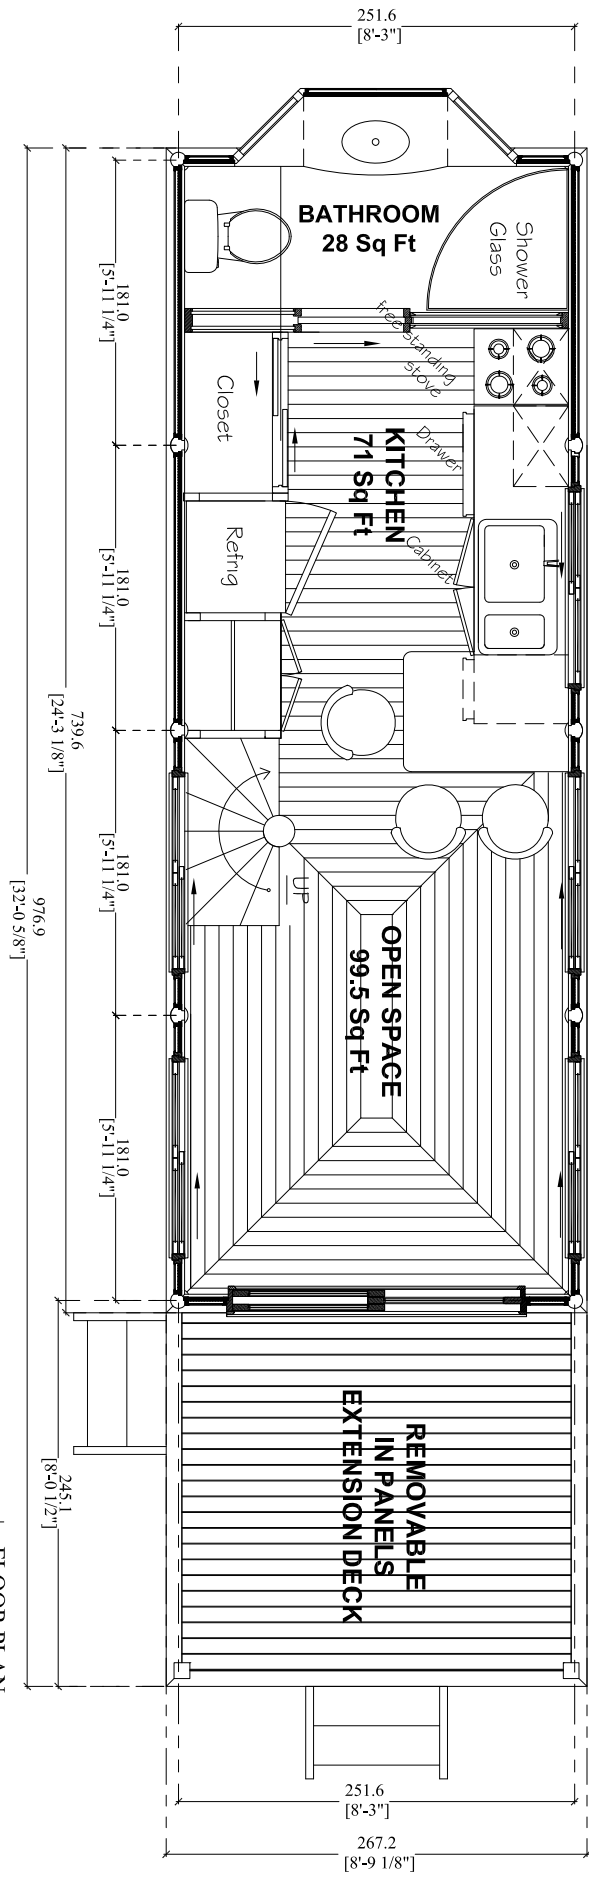

FLOOR PLAN
Scale 1/4"=1'